

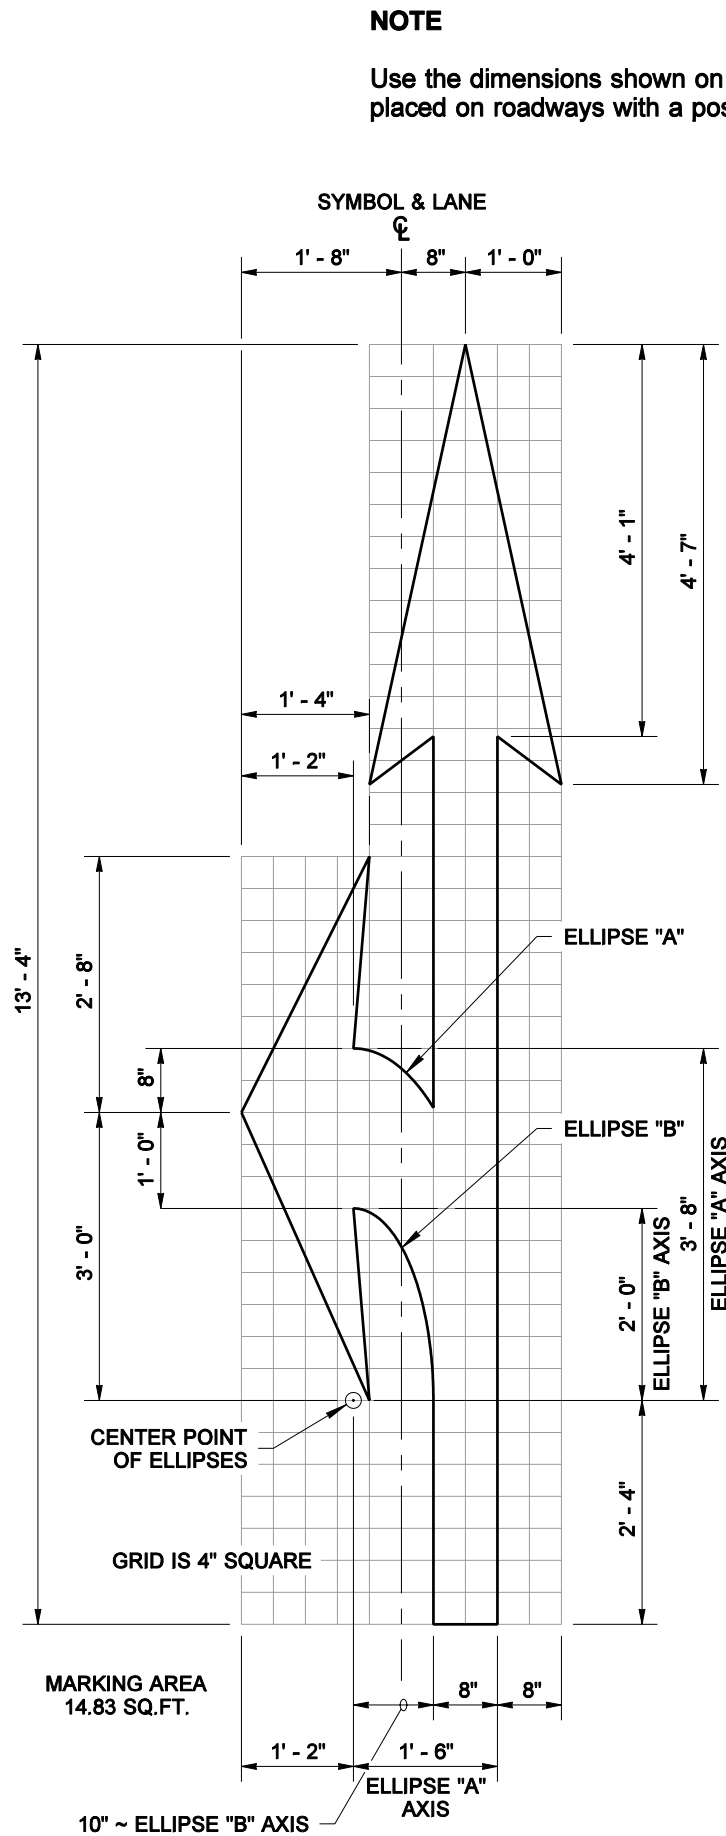
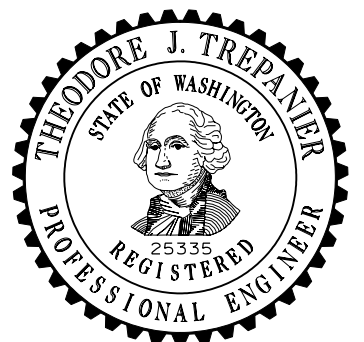


**TYPE 2SL (LEFT) TRAFFIC ARROW**

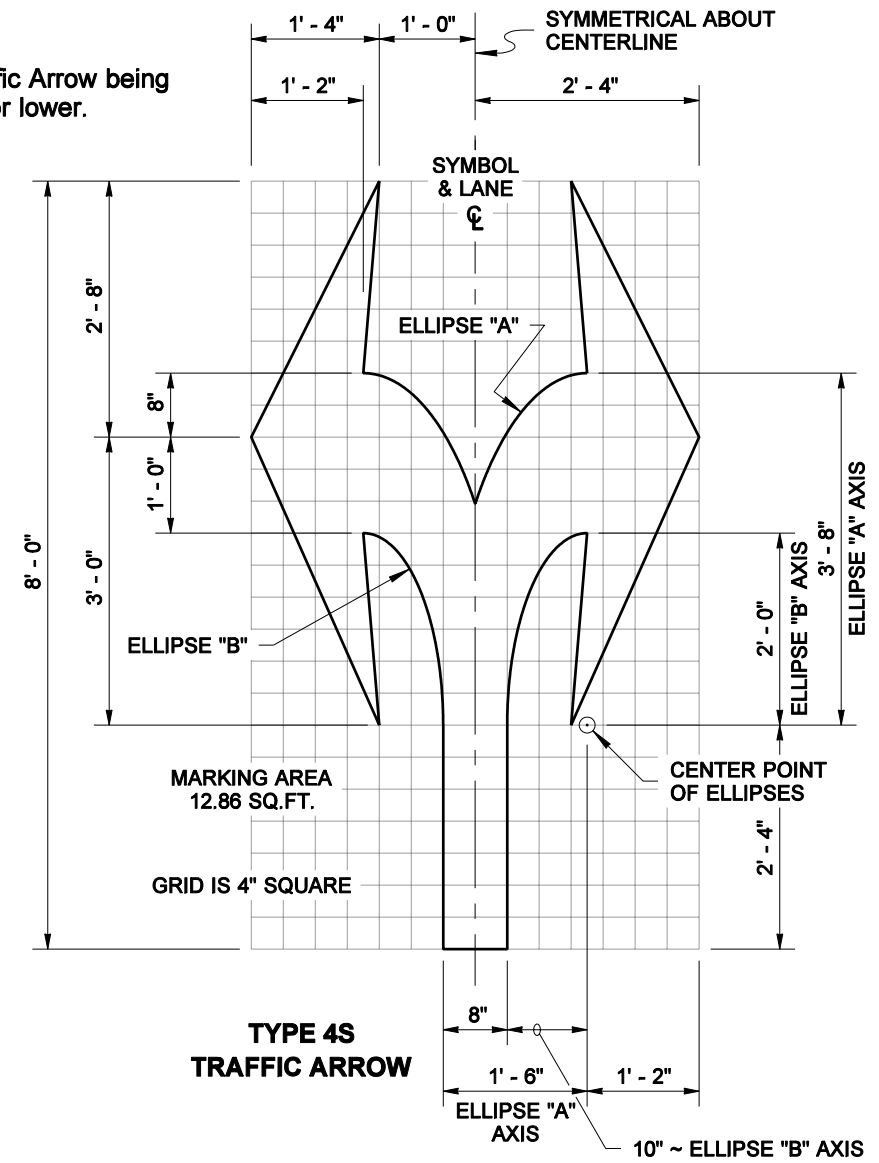

**TYPE 3SL (LEFT) TRAFFIC ARROW**

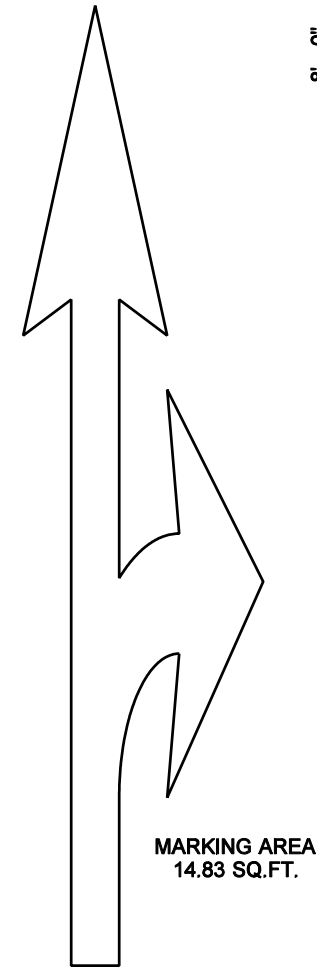

EXPIRES AUGUST 9, 2007

**SYMBOL MARKINGS  
TRAFFIC ARROWS FOR  
LOW SPEED ROADWAYS  
STANDARD PLAN M-24.40-01**

SHEET 1 OF 2 SHEETS

APPROVED FOR PUBLICATION

**Harold J. Peterfeso** 05-31-06

STATE DESIGN ENGINEER


DATE




Washington State Department of Transportation

NOTE: THIS PLAN IS NOT A LEGAL ENGINEERING DOCUMENT BUT AN ELECTRONIC DUPLICATE. THE ORIGINAL, SIGNED BY THE ENGINEER AND APPROVED FOR PUBLICATION, IS KEPT ON FILE AT THE WASHINGTON STATE DEPARTMENT OF TRANSPORTATION. A COPY MAY BE OBTAINED UPON REQUEST.



DRAWN BY: MARK SUJKA

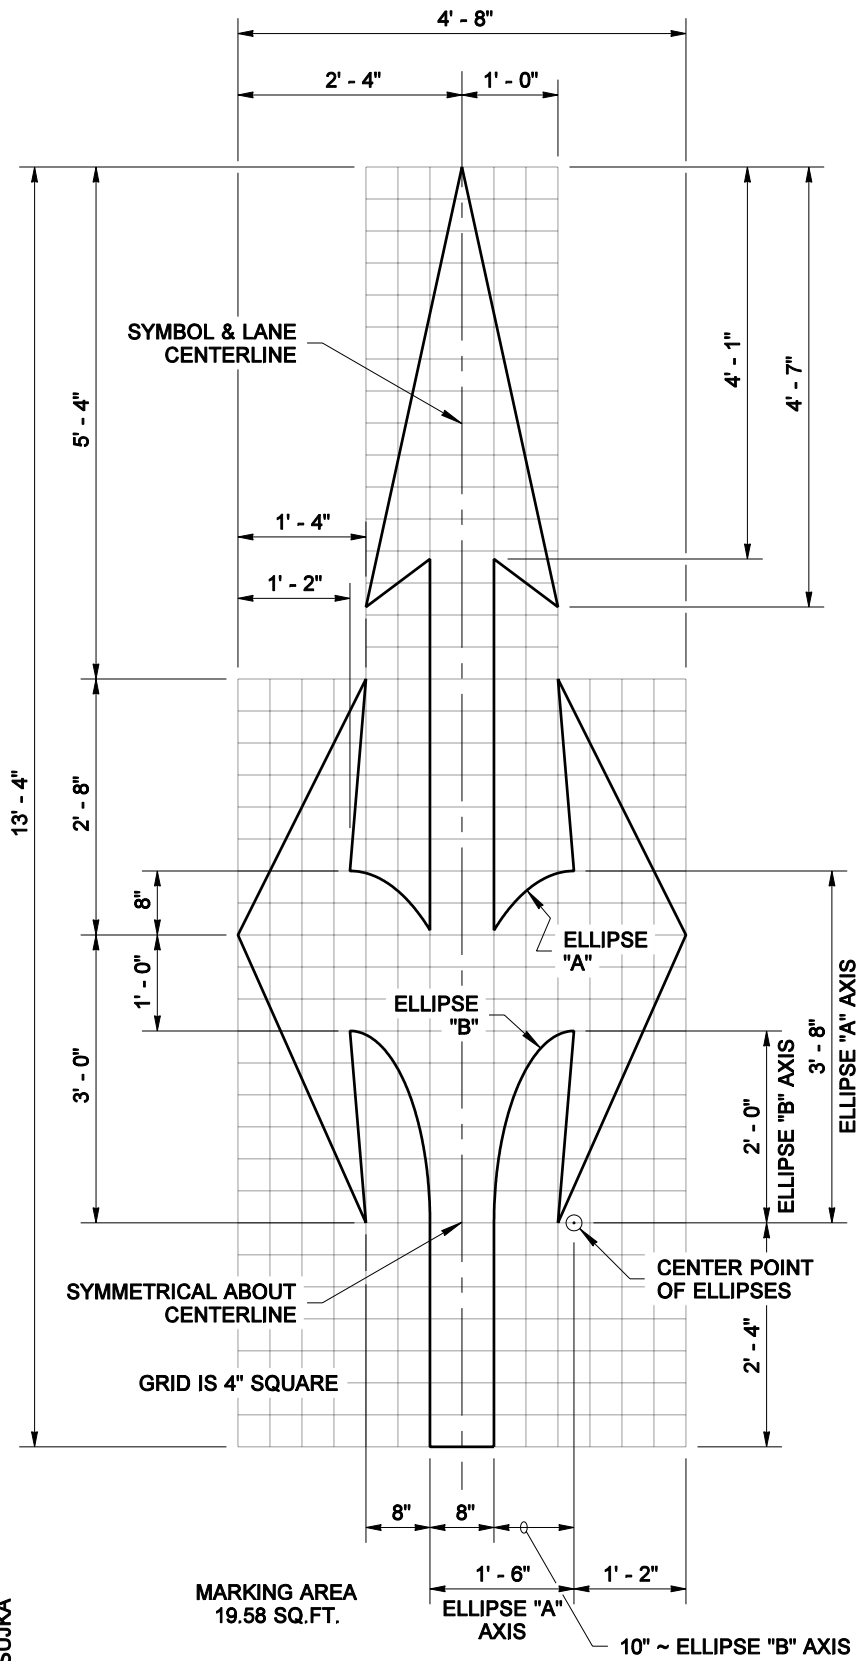

TYPE 7S TRAFFIC ARROW

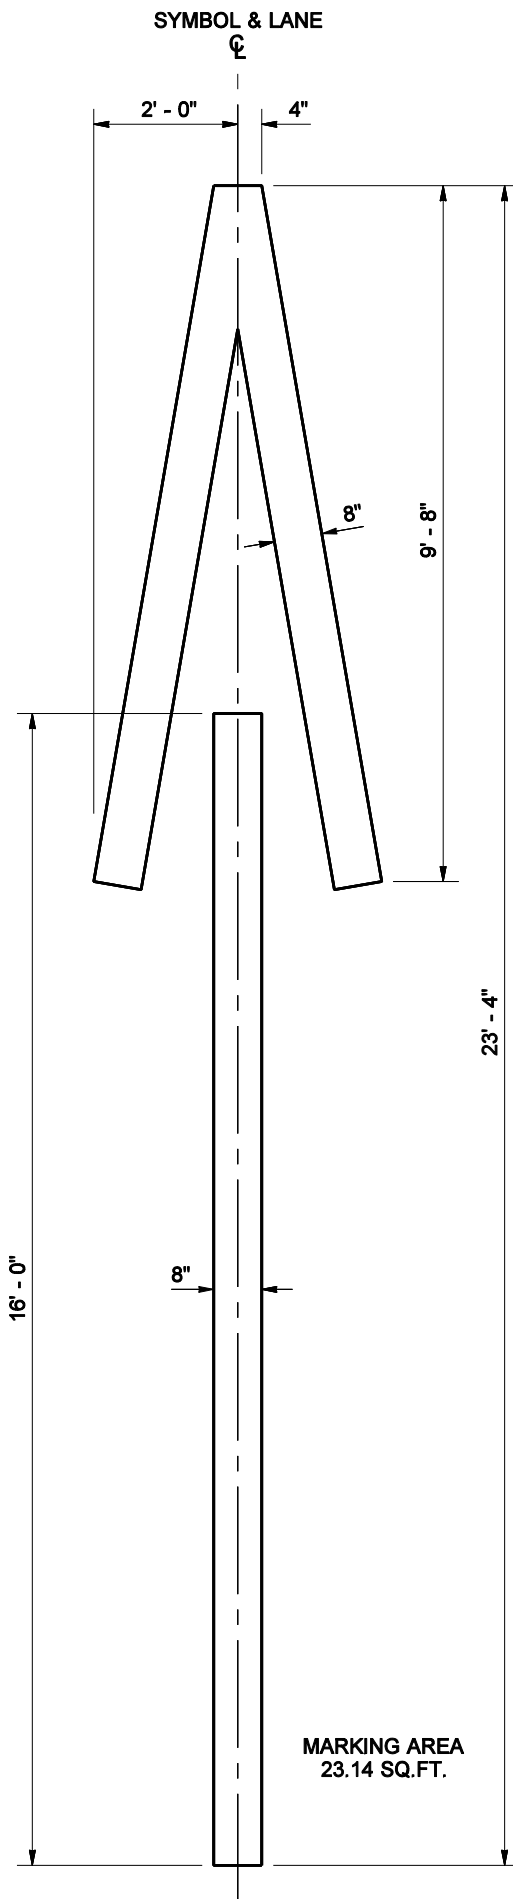

TYPE 5 TRAFFIC ARROW

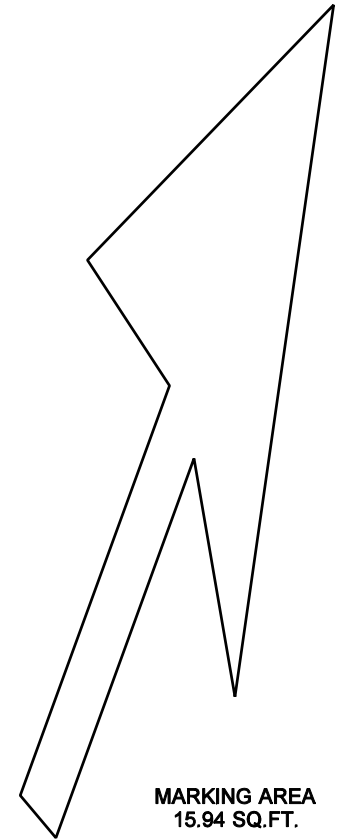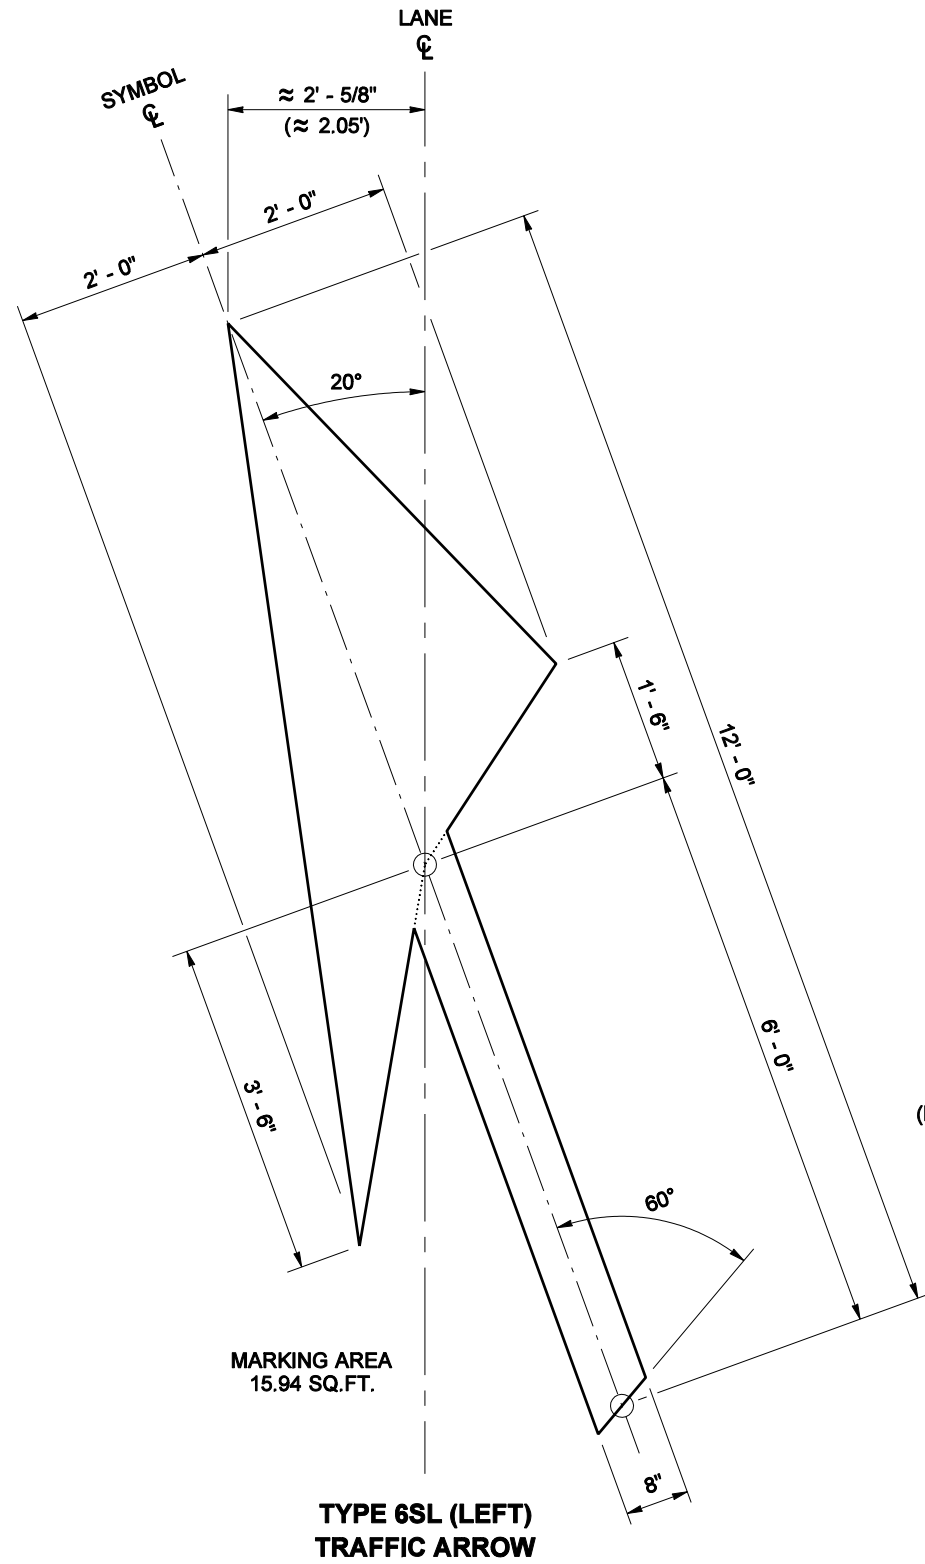

TYPE 6SR (RIGHT) TRAFFIC ARROW  
MIRROR IMAGE OF TYPE 6SL  
(MIRRORED ABOUT LANE CENTERLINE)  
(SHOWN AT REDUCED SCALE)



EXPIRES AUGUST 9, 2007

**SYMBOL MARKINGS  
TRAFFIC ARROWS FOR  
LOW SPEED ROADWAYS  
STANDARD PLAN M-24.40-01**

SHEET 2 OF 2 SHEETS

APPROVED FOR PUBLICATION

**Harold J. Peterfeso** 05-31-06

STATE DESIGN ENGINEER

DATE



Washington State Department of Transportation

NOTE: THIS PLAN IS NOT A LEGAL ENGINEERING DOCUMENT BUT AN ELECTRONIC DUPLICATE. THE ORIGINAL, SIGNED BY THE ENGINEER AND APPROVED FOR PUBLICATION, IS KEPT ON FILE AT THE WASHINGTON STATE DEPARTMENT OF TRANSPORTATION. A COPY MAY BE OBTAINED UPON REQUEST.